



	sup. locale	Largh. finestra	altezza finestra	altezza utile finestra	tot. sup. utile aerilluminante	rapporto sf/af > 0.10	sf/af > 1/5
SOGGIORNO	35,82	0,90	2,85	2,25	2,03		
		1,45	3,00	2,40	3,48		
CAMERA 1	13,27	1,00	1,85	1,85	7,53	0,21	1/5
CAMERA 2	17,13	1,00	1,60	1,60	1,60	0,14	1/7
		1,70	1,60	1,60	2,72		
BAGNO 1	4,92	1,00	1,85	1,85	4,32	0,25	1/4
CUCINA	10,65	1,00	1,60	1,60	1,60	0,38	1/3
BAGNO 2	5,19	1,00	1,60	1,60	1,60	0,15	1/6
LAVANDERIA	16,42	1,00	2,60	2,00	1,60	0,31	1/3
		1,10	0,60	0,60	0,66		
		1,10	0,60	0,60	0,66		
					3,32	0,20	1/5

RAPPORTI AEROLLUMINANTI

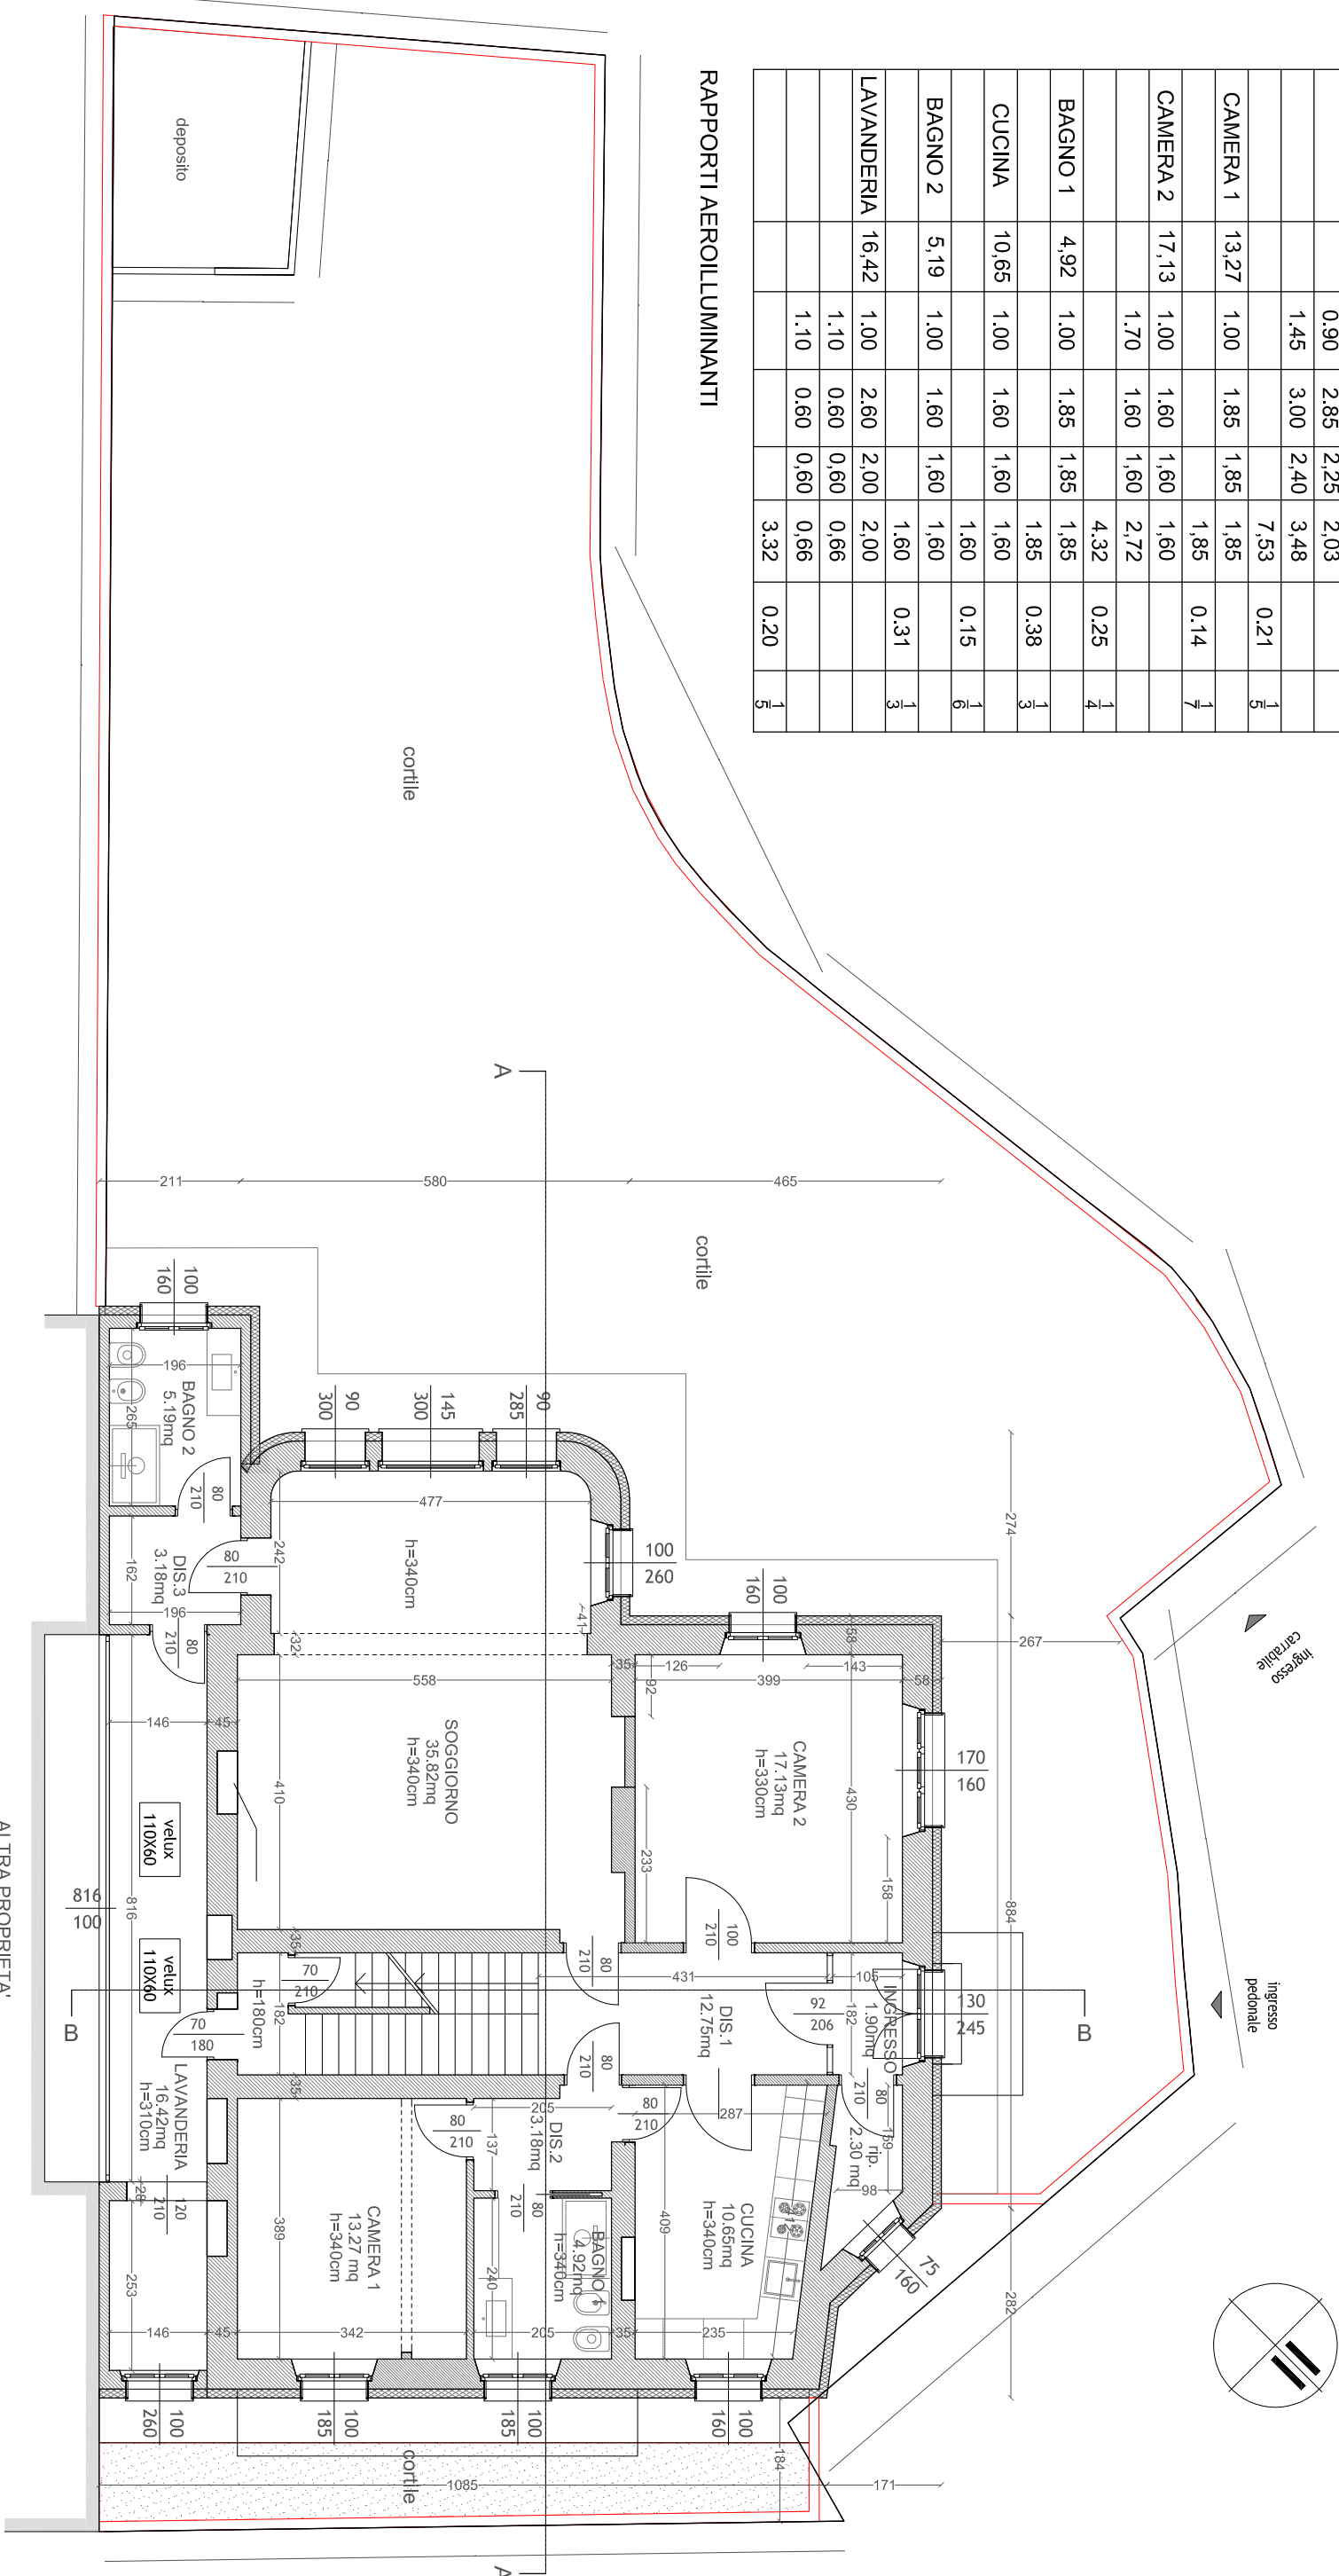

	sup. locale	Largh. finestra	altezza finestra	altezza utile finestra	tot. sup. aerilluminante	rapp. sf/sf > 0.10	sf/sf > 1/6
SOGGIORNO 2	17,13	1,00	1,60	1,60	1,60		
		1,70	1,60	1,60	2,72		
					4,32	0,25	1/4
CUC.2 /PRANZO	22,85	2,00	2,45	1,85	3,70		1/6
					3,70	0,16	1/6
CAMERA 2	21,68	1,00	1,60	1,60	1,60		
		1,00	2,45	1,85	1,85		
					3,45	0,16	1/6
CAMERA 3	9,43	1,30	1,60	1,60	2,08		1/3
					2,08	0,22	1/3
BAGNO 3	6,50	1,00	1,60	1,60	1,60		1/4
					1,60	0,25	1/4
BAGNO 4	3,69	1,00	1,60	1,60	1,60		1/3
					1,60	0,43	1/3

RAPPORTI AEROLLUMINANTI - PIANO PRIMO


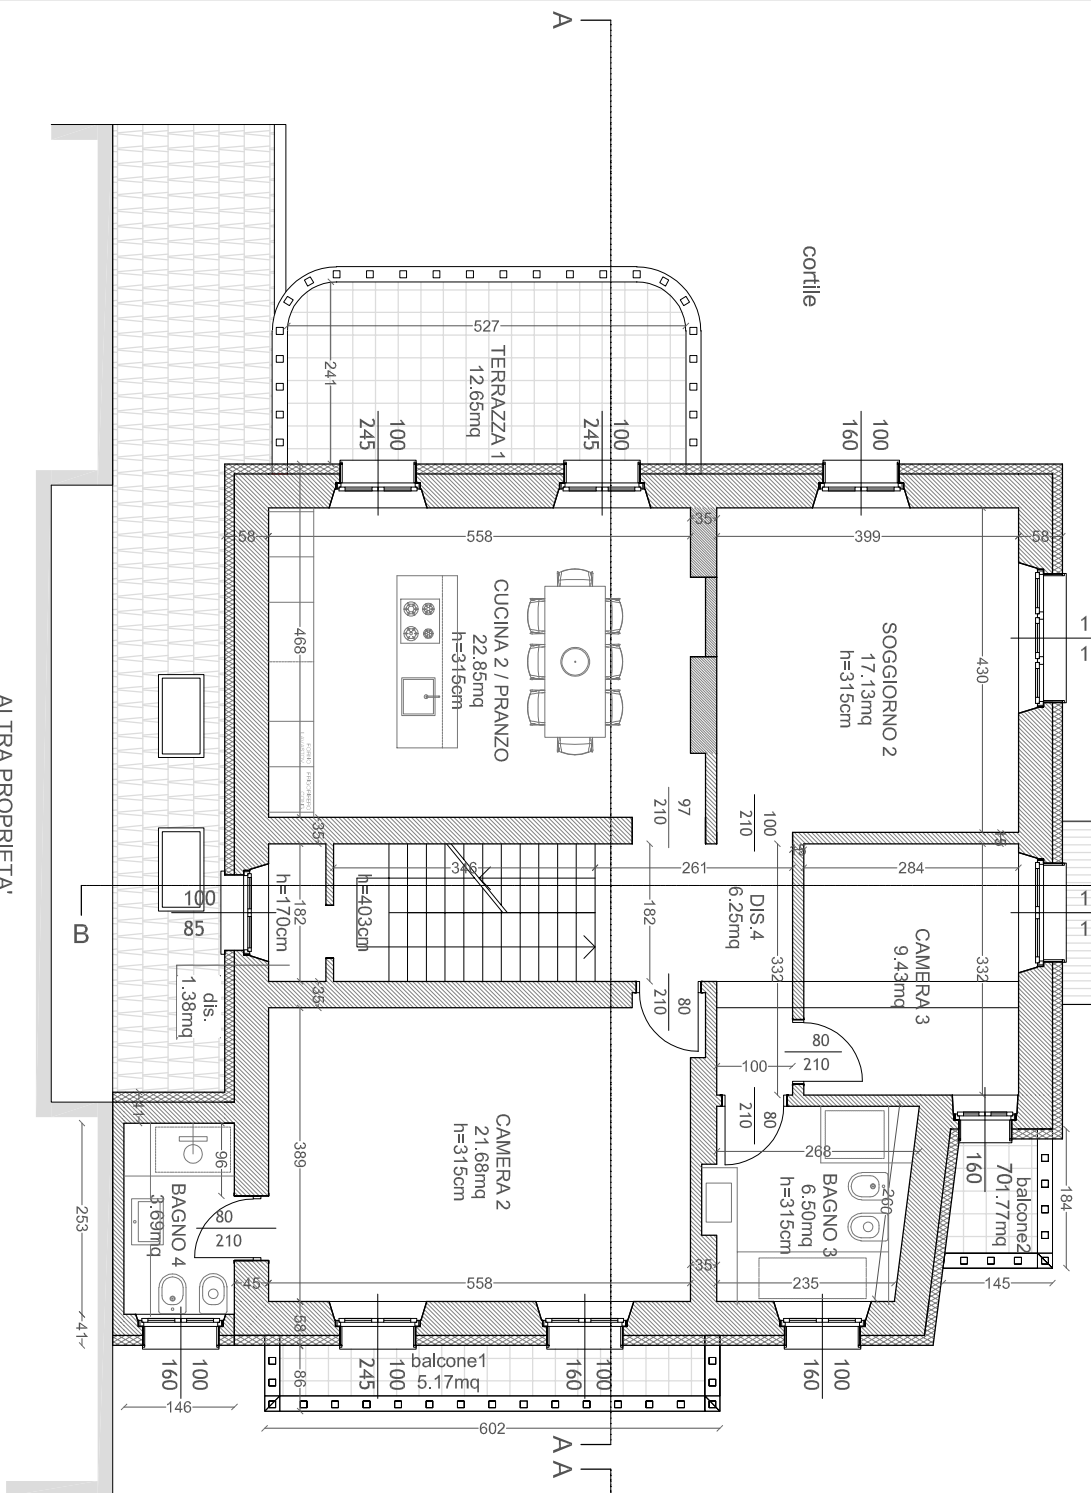


ALTRA PROPRIETA'

STATO DI PROGETTO - PIANTA PIANO PRIMO

	sup. locale	Largh. finestra	altezza finestra	altezza utile finestra	tot. sup. aerilluminante	rapp. sf/sf > 0.10	sf/sf > 1/6
SOGGIORNO 2	17,13	1,00	1,60	1,60	1,60		
		1,70	1,60	1,60	2,72		
					4,32	0,25	1/4
CUC.2 /PRANZO	22,85	2,00	2,45	1,85	3,70		1/6
					3,70	0,16	1/6
CAMERA 4	11,43	0,80	1,10	1,10	0,88		
		1,60	1,20	1,20	1,92		
					2,80	0,24	1/4
CAMERA 5	7,18	0,80	1,10	1,10	0,88		1/8
					0,88	0,12	1/8
BAGNO 3	6,50	1,00	1,60	1,60	1,60		1/4
					1,60	0,25	1/4
BAGNO 5	5,06	0,80	1,10	1,10	0,88		1/6
					0,88	0,17	1/6

RAPPORTI AEROLLUMINANTI - PIANO SECONDO

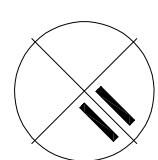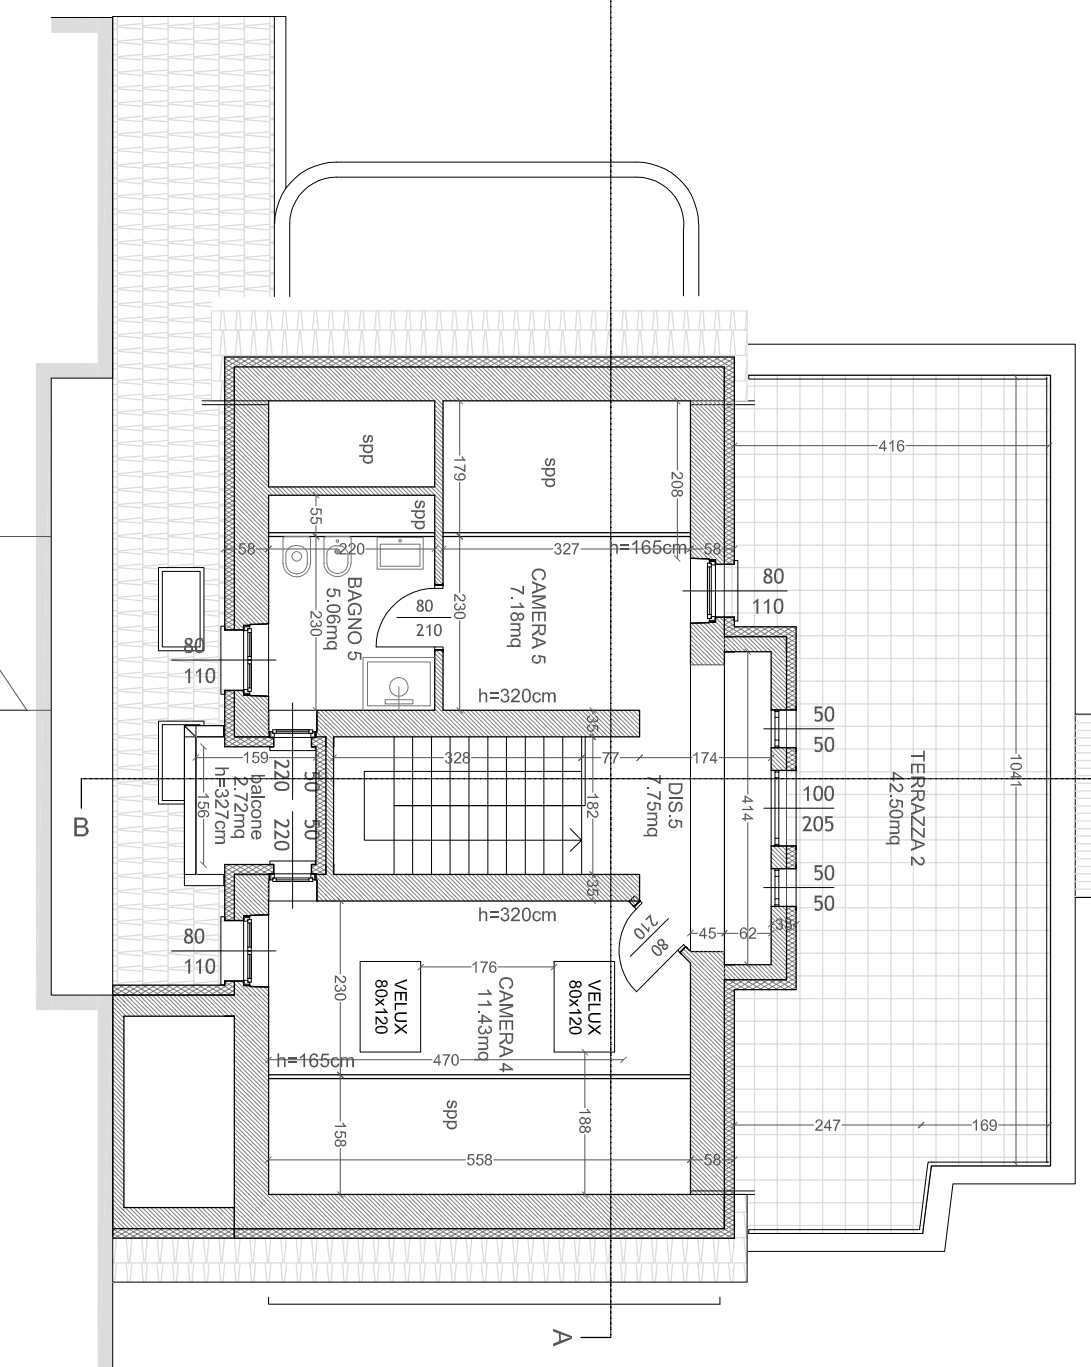

STATO DI PROGETTO - PIANTA PIANO SECONDO